
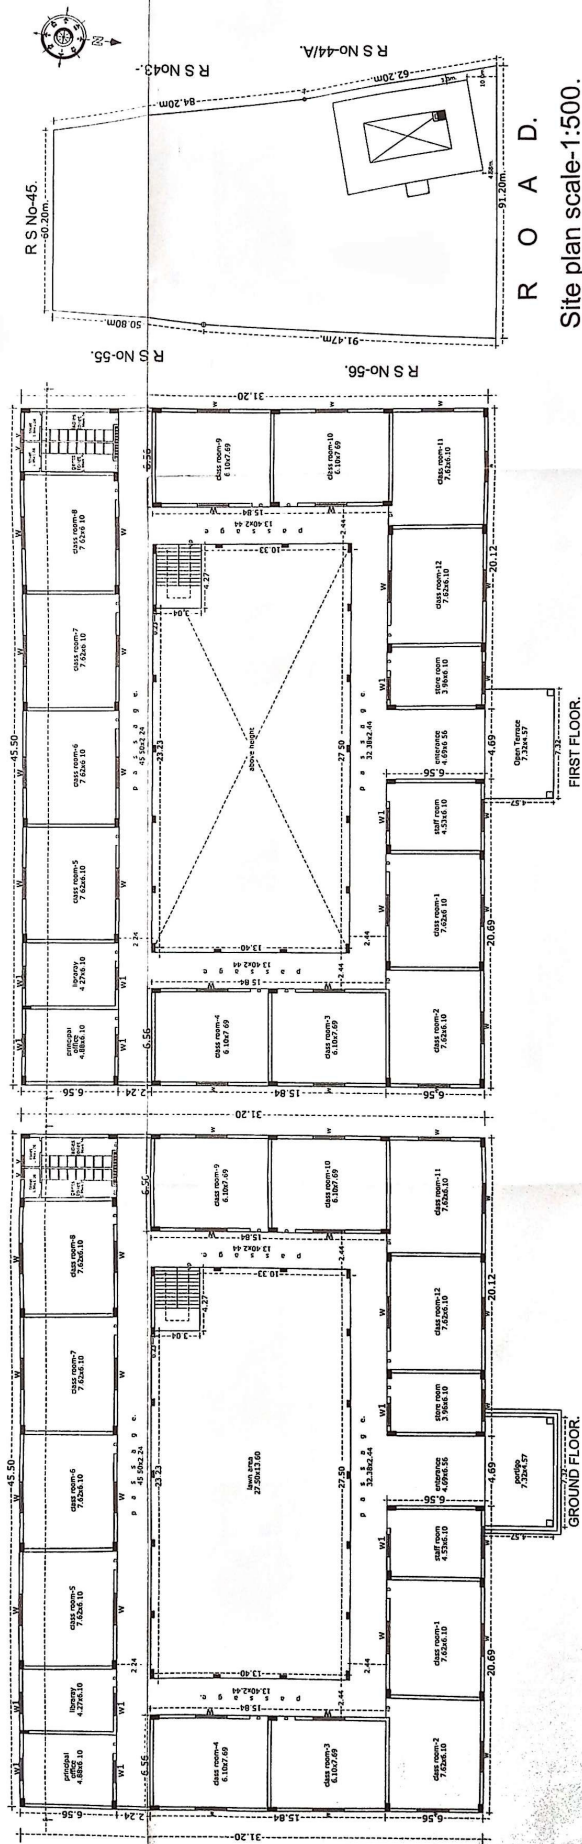
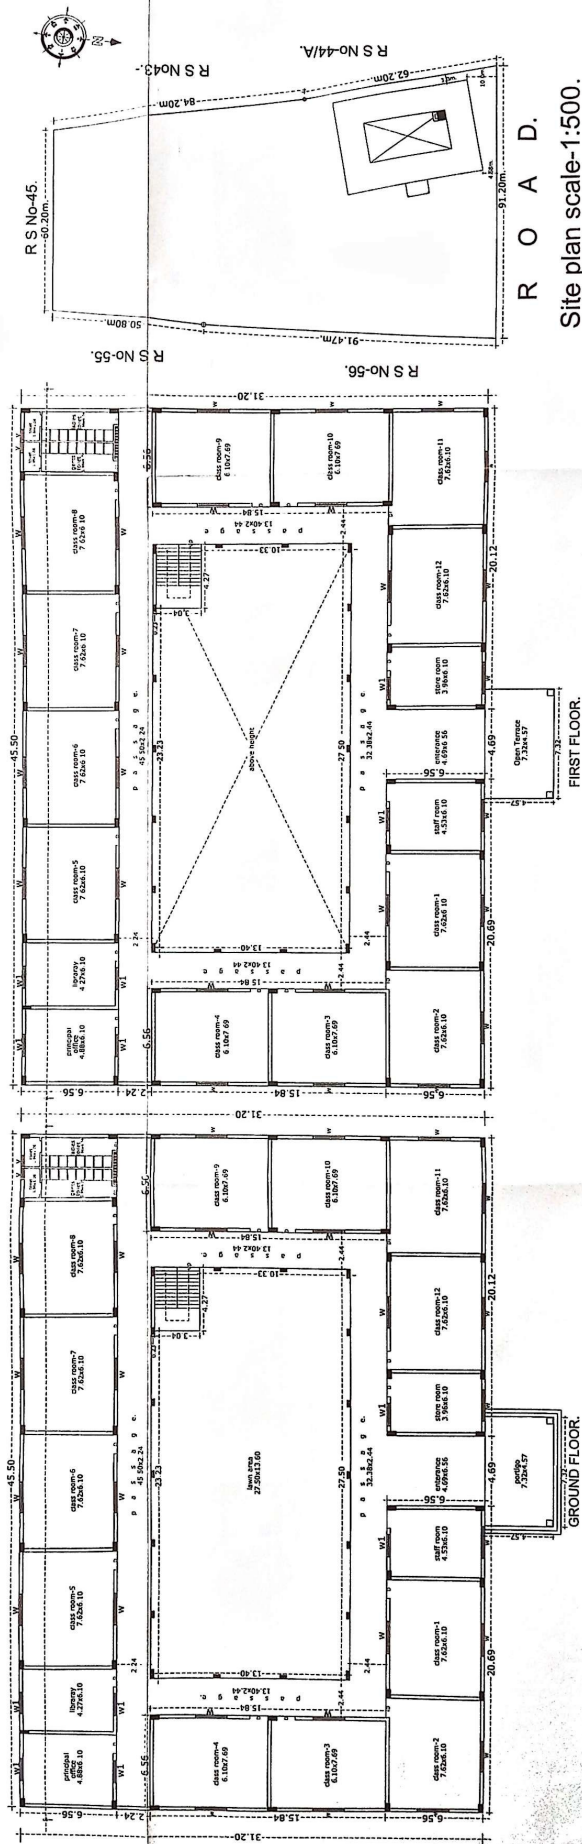


 

R O A D.

Site plan scale-1:500.

scale-1:100.

Plan showing the proposed construction of School Building.	R S No-44, hissa-B, Gram-Adavihalli, Taluka-Harlapanahalli, district-Vijayanagar.	For Shri-H.M.Shivkumar bin late Virappa.	scale: 1:100.	NO.14/2008/2333	#
Plan showing the proposed construction of School Building.	R S No-44, hissa-B, Gram-Adavihalli, Taluka-Harlapanahalli, district-Vijayanagar.	For Shri-H.M.Shivkumar bin late Virappa.	scale: 1:100.	NO.14/2008/2333	#

[illegible]

 ಕರ್ನಾಟಕ ಸರ್ಕಾರ KARNATAKA GOVT	ಶ್ರೀಕಾಂತ್ ನಾರಾಯಣಾಸ ಕಾಬದಿ SHRIKANT NARAYANASA KABADI ಜೇನಿಕೆ ಇಂಜಿನೀರ್ JENIKE ENGINEER ಕಾಳಾವಾಣಾ ಆಗಸಿ, ಕಾಳಾಗುಹಾಟಗಿ ಬಿಲ್ಡಿಂಗ್. KALAVANAHAGASI, KALAGAHATGATI BUILDING.
---	---

scale-1:100.